


TALIESIN ARTS CENTRE

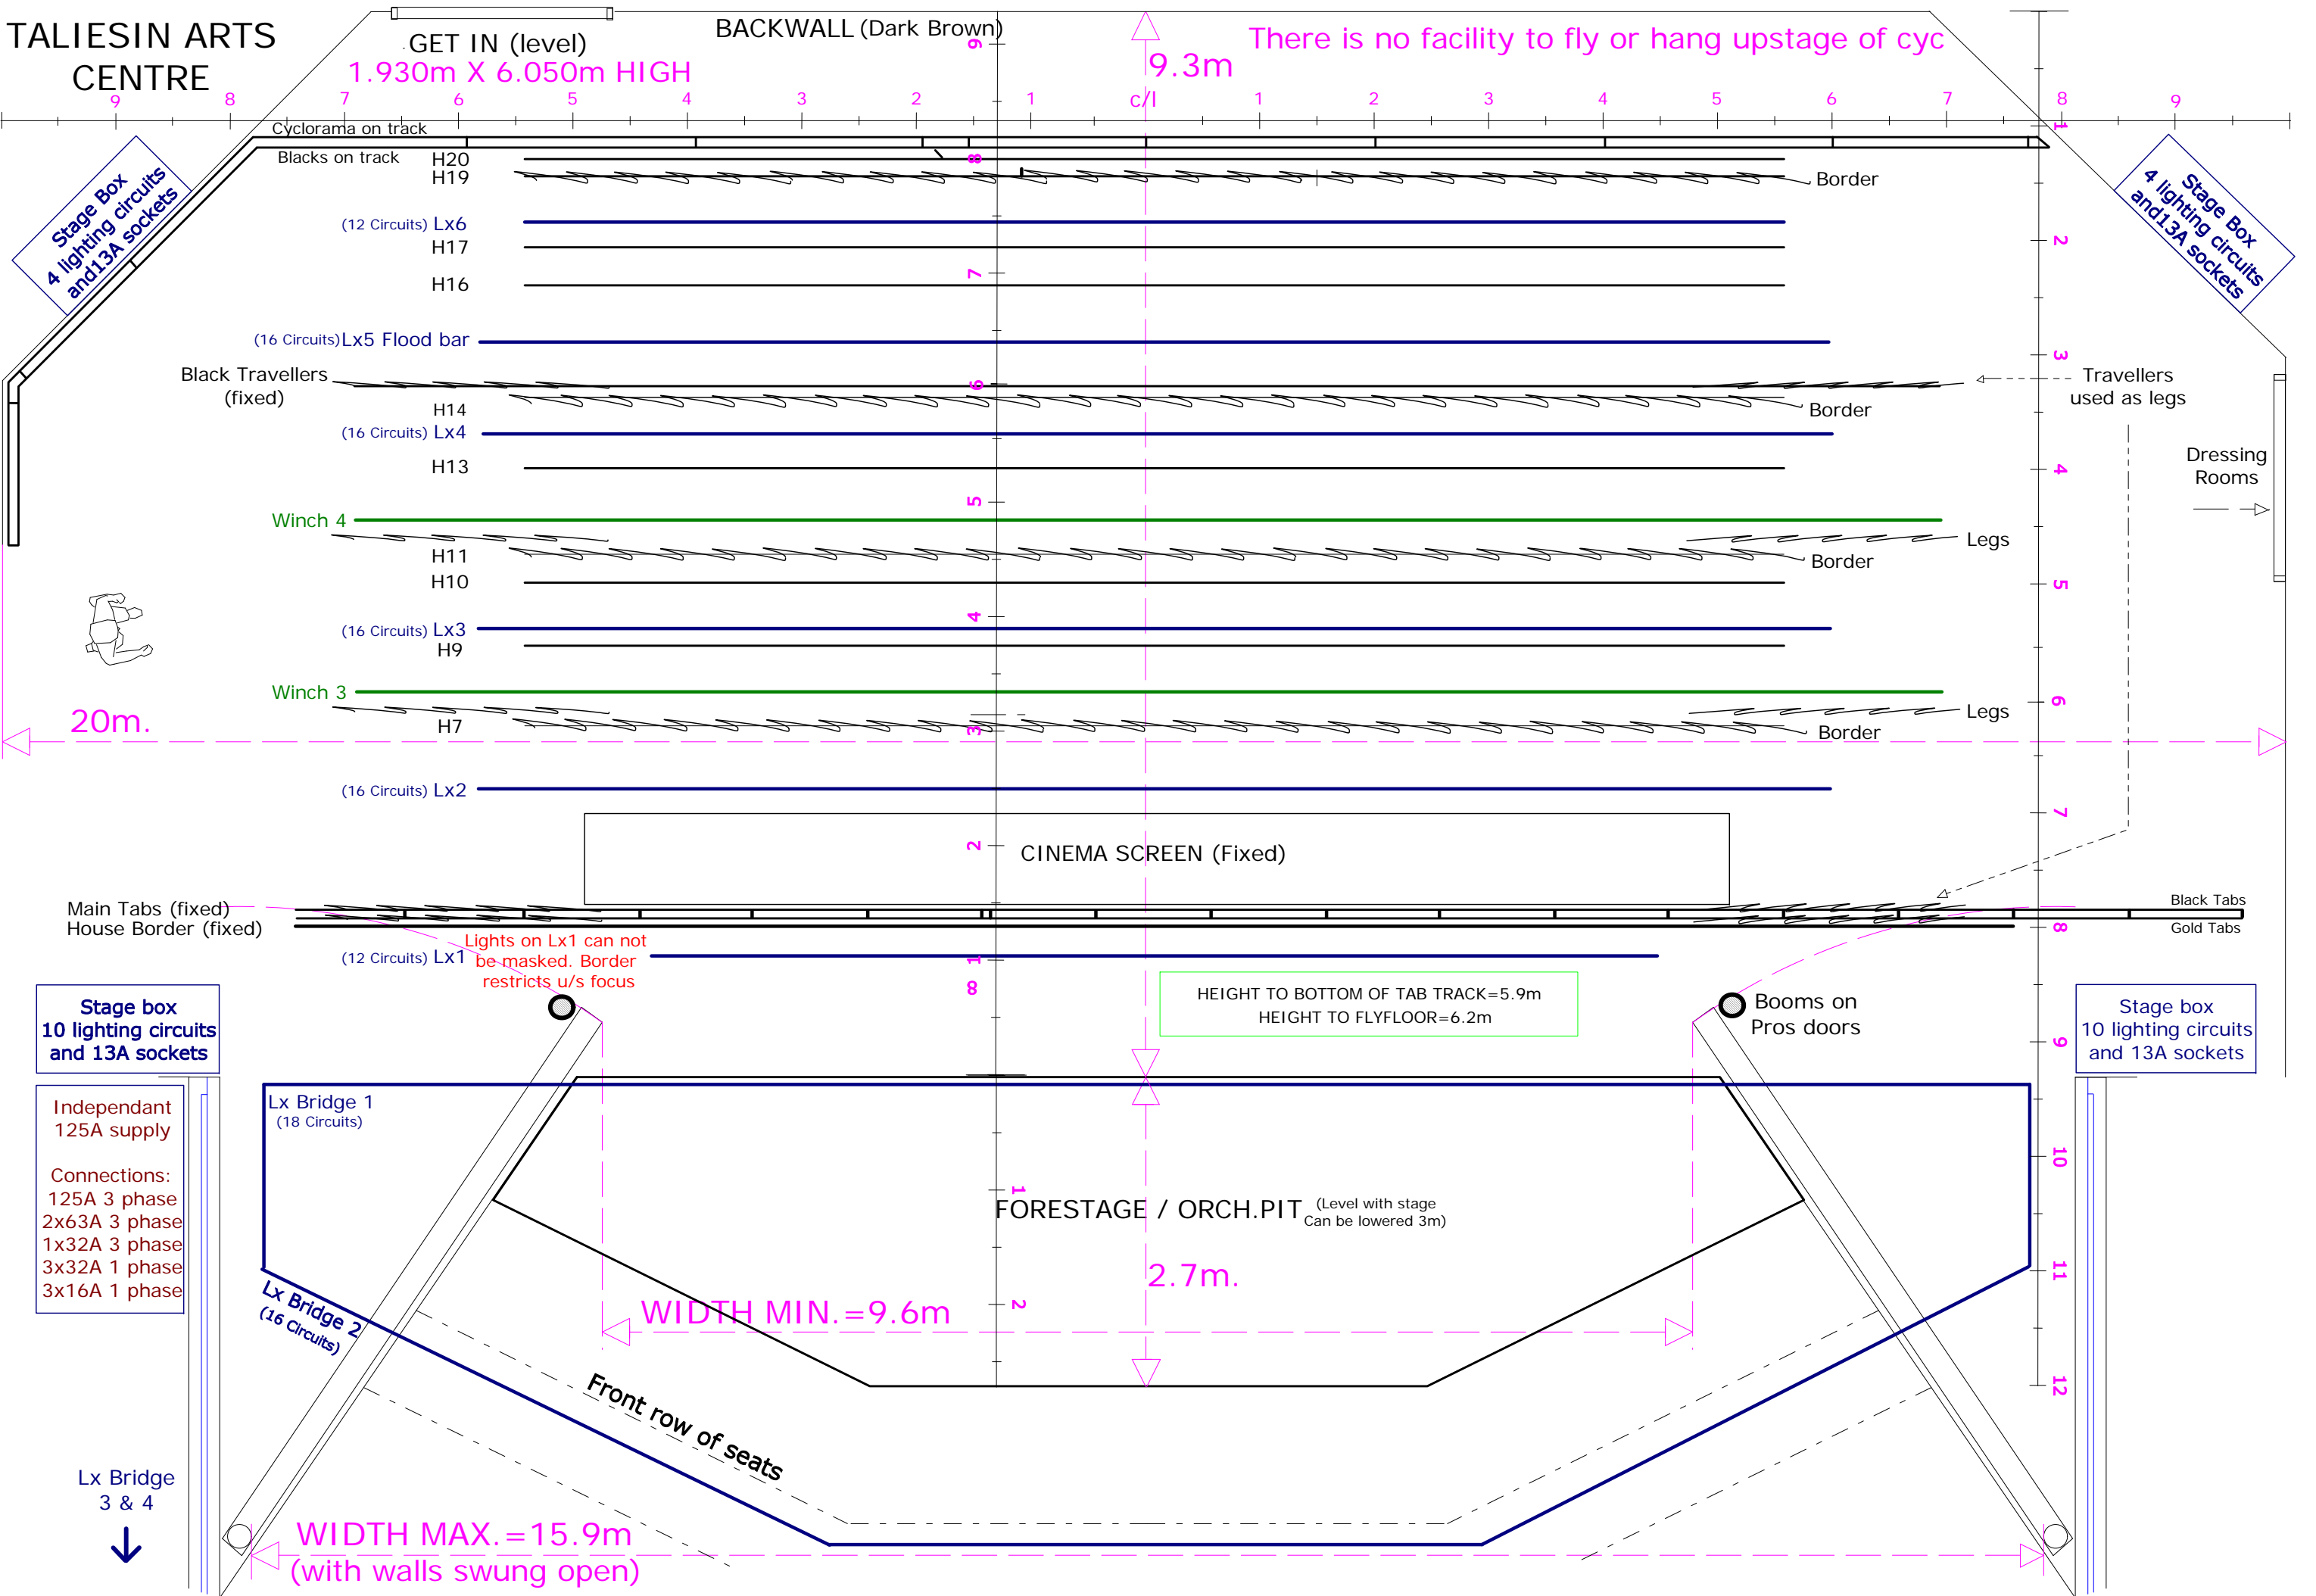

GET IN (level)
1.930m X 6.050m HIGH

BACKWALL (Dark Brown)

9.3m
c/l

There is no facility to fly or hang upstage of cyc

Stage Box
4 lighting circuits
and 13A sockets

Stage Box
4 lighting circuits
and 13A sockets

Cyclorama on track

Blacks on track

H20
H19

(12 Circuits) Lx6

H17

H16

(16 Circuits) Lx5 Flood bar

Black Travellers (fixed)

H14

(16 Circuits) Lx4

H13

Winch 4

H11

H10

(16 Circuits) Lx3

H9

Winch 3

H7

(16 Circuits) Lx2

CINEMA SCREEN (Fixed)

Main Tabs (fixed)
House Border (fixed)

(12 Circuits) Lx1

Lights on Lx1 can not be masked. Border restricts u/s focus

Black Tabs
Gold Tabs

HEIGHT TO BOTTOM OF TAB TRACK=5.9m
HEIGHT TO FLYFLOOR=6.2m

Booms on Pros doors

Stage box
10 lighting circuits
and 13A sockets

Stage box
10 lighting circuits
and 13A sockets

Independant
125A supply

Connections:
125A 3 phase
2x63A 3 phase
1x32A 3 phase
3x32A 1 phase
3x16A 1 phase

Lx Bridge 1
(18 Circuits)

Lx Bridge 2
(16 Circuits)

FORESTAGE / ORCH.PIT (Level with stage
Can be lowered 3m)

2.7m.

WIDTH MIN.=9.6m

WIDTH MAX.=15.9m
(with walls swung open)

Lx Bridge
3 & 4

Front row of seats

Dressing Rooms

Travellers used as legs

Legs

Legs

Border

Border

Border

Border